




HEAD

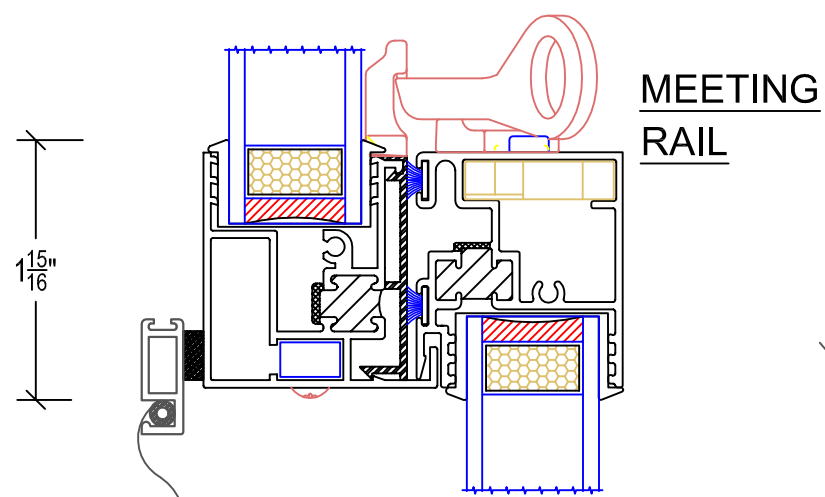

MEETING RAIL

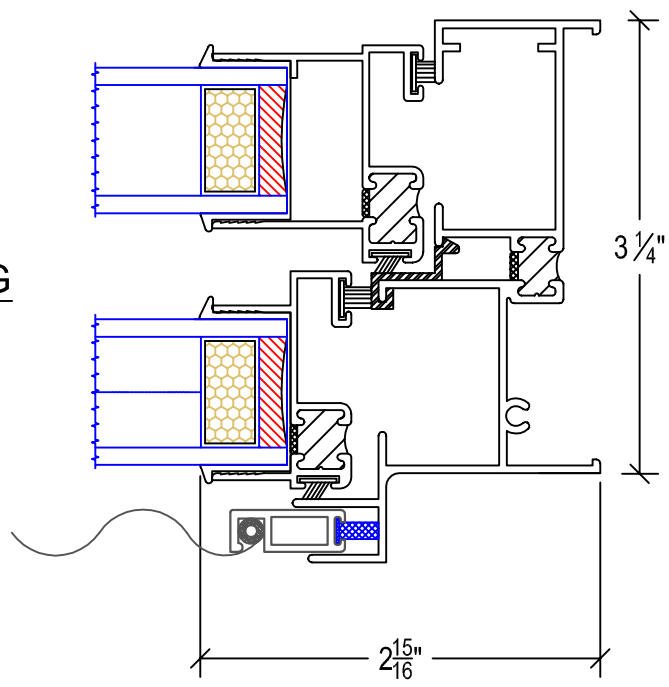

LEFT JAMB
OPP. TYPICAL

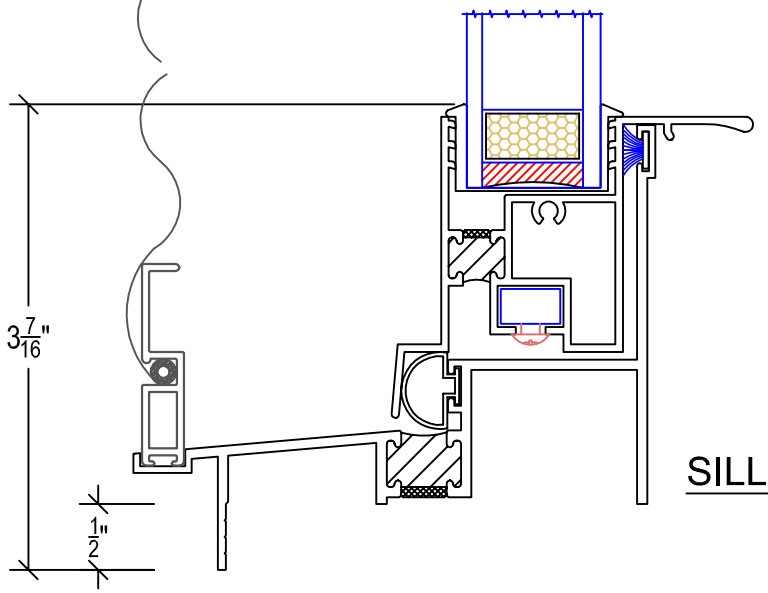

SILL



UNIVERSAL WINDOW AND DOOR, LLC.
303 Mechanic Street
Marlborough, MA 01752
800-633-0108 508-481-2850
www.universalwindow.com

UNIVERSAL WINDOW & DOOR
400 D. H. w/ STANDARD HALF SCREEN

DATE: 2-14-2011	DWG. NO. UNI-400-0001	REV:
SCALE: NTS	SHEET:	DRAWING FOR FAMILIARIZATION ONLY, ACTUAL DETAIL MAY VARY