




HEAD

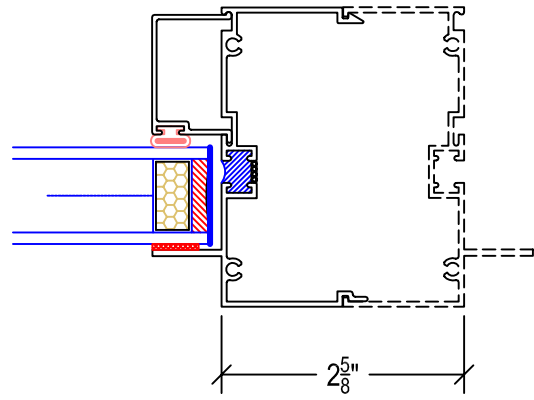

SELF MATING JAMB

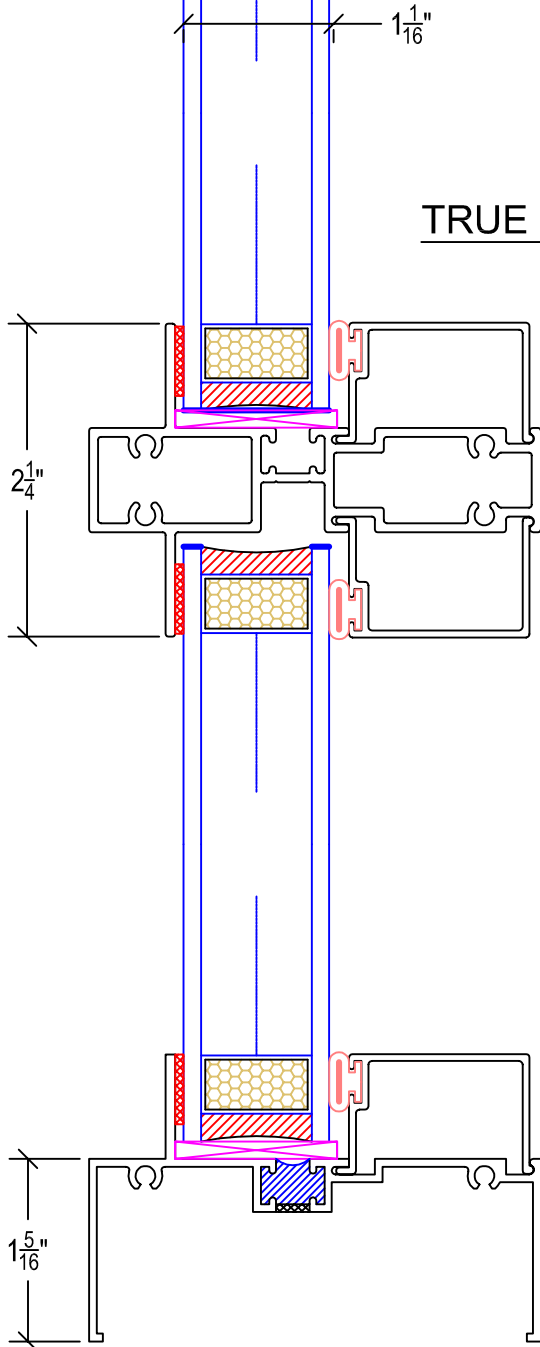


TRUE MUNTIN

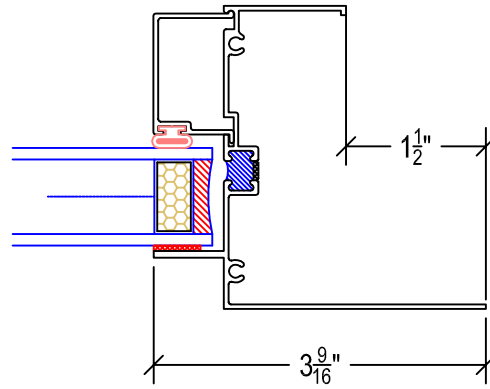

EXTERIOR FLANGE FRAME
JAMB SHOWN-HEAD & SILL TYP.

SILL

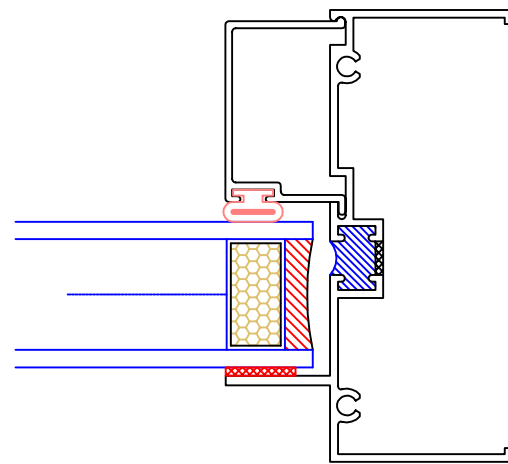

LEFT JAMB

OPP. TYPICAL



**UNIVERSAL WINDOW
AND DOOR, LLC.**

303 Mechanic Street
Marlborough, MA 01752
800-633-0108 508-481-2850
www.universalwindow.com

**UNIVERSAL WINDOW & DOOR
400 FIXED WINDOW**

DATE: 12-31-10

DWG. NO. UNI-400-0003

REV:

SCALE: NTS

SHEET:

DRAWING FOR FAMILIARIZATION
ONLY, ACTUAL DETAIL MAY VARY