


DH HEAD @ 3"BOX PAN


DIMENSIONS ARE FOR 3 X 3 1/2 BOX PAN

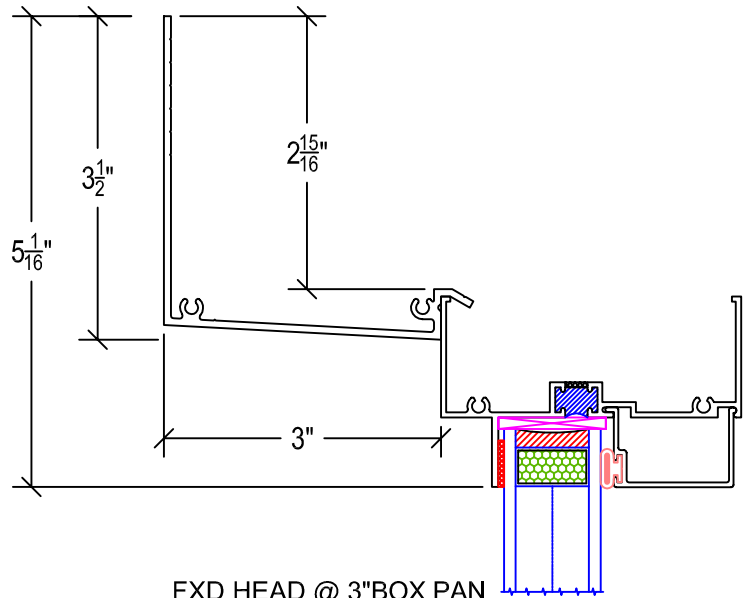


FXD HEAD @ 3"BOX PAN

DIMENSIONS ARE FOR 3 X 3 1/2 BOX PAN

DIMENSIONS ARE TYPICAL @ JAMB & SILL

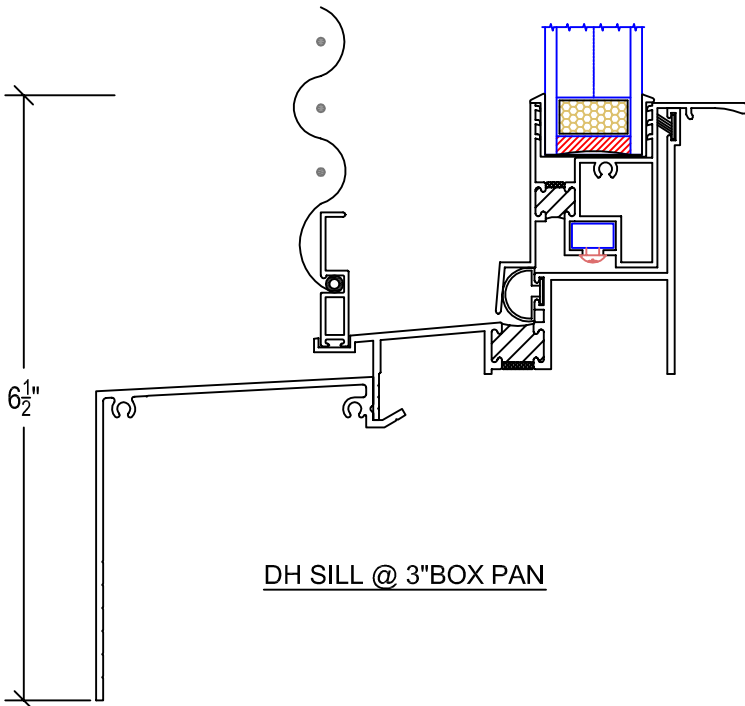

DH SILL @ 3"BOX PAN

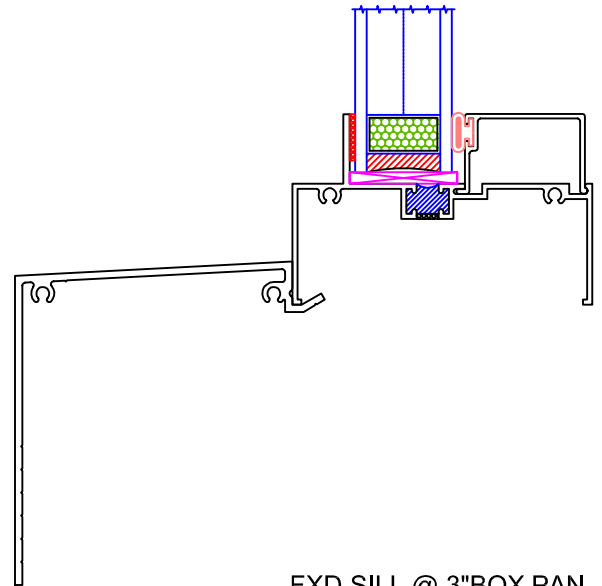

FXD SILL @ 3"BOX PAN

OTHER PAN SIZES AVAILABLE, CALL FOR INFORMATION




UNIVERSAL WINDOW AND DOOR, LLC.


303 Mechanic Street
 Marlborough, MA 01752
 800-633-0108 508-481-2850
 www.universalwindow.com

UNIVERSAL WINDOW & DOOR
400 DH. & FXD w/ 3" BOX PANNING

DATE: 12-31-10	DWG. NO. UNI-400-0006	REV:
SCALE: NTS	SHEET:	DRAWING FOR FAMILIARIZATION ONLY, ACTUAL DETAIL MAY VARY

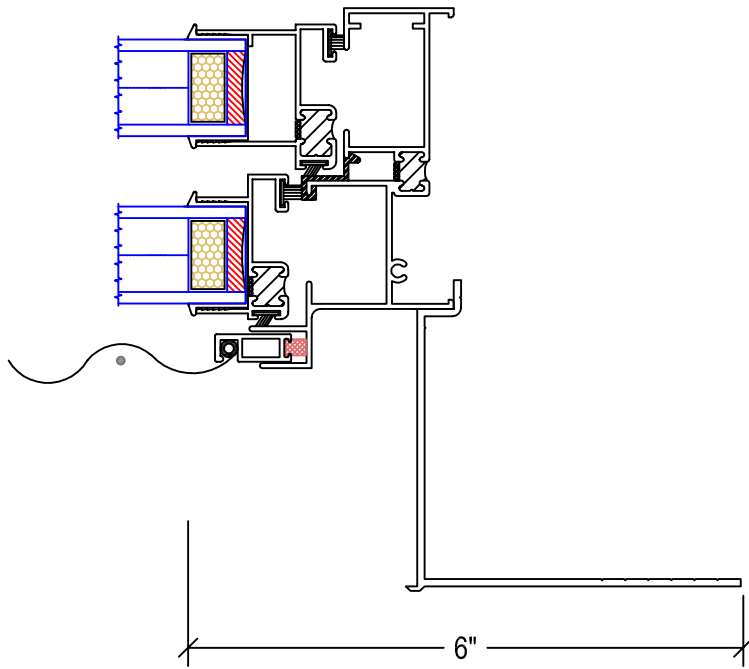

DH JAMB @ 3"BOX PAN

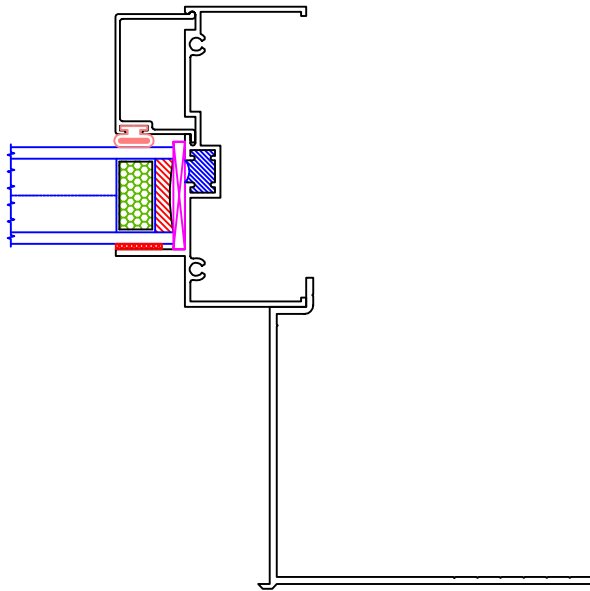

FXD JAMB @ 3"BOX PAN

OTHER PAN SIZES AVAILABLE, CALL FOR INFORMATION



UNIVERSAL
Window and Door

**UNIVERSAL WINDOW
AND DOOR, LLC.**

303 Mechanic Street
Marlborough, MA 01752
800-633-0108 508-481-2850
www.universalwindow.com

UNIVERSAL WINDOW & DOOR
400 DH. & FXD w/ 3" BOX PANNING

DATE: **12-31-10**

DWG. NO. **UNI-400-0006**

REV:

SCALE: **NTS**

SHEET:

DRAWING FOR FAMILIARIZATION
ONLY, ACTUAL DETAIL MAY VARY