
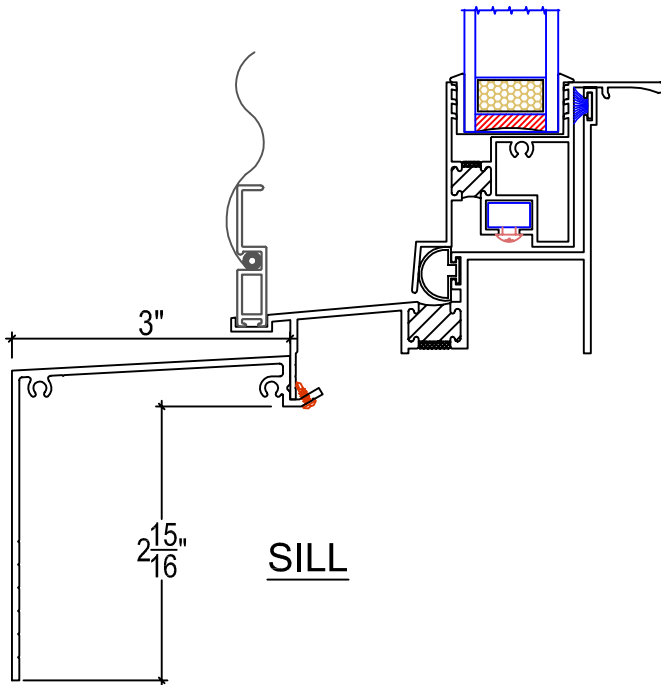


LEFT JAMB  
OPP. TYPICAL

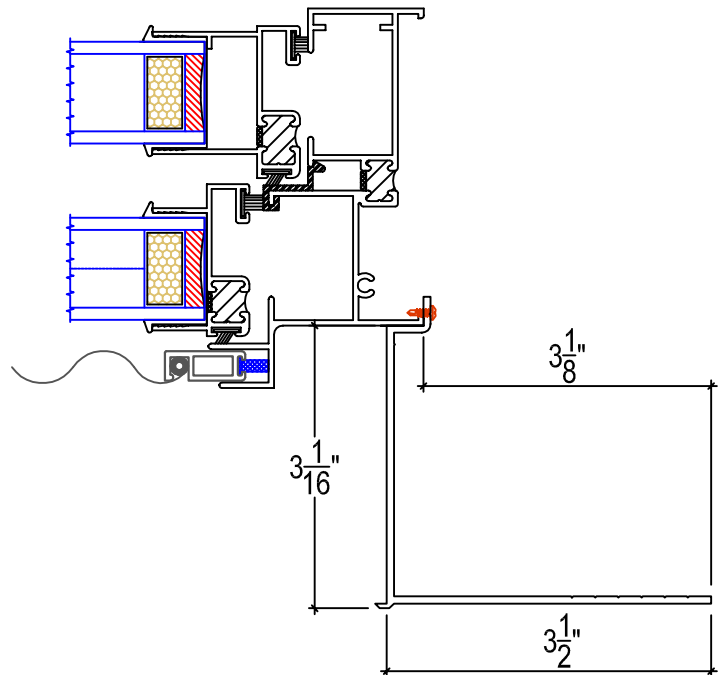

**UNIVERSAL WINDOW AND DOOR, LLC.**

303 Mechanic Street  
Marlborough, MA 01752  
800-633-0108 508-481-2850  
www.universalwindow.com

**UNIVERSAL WINDOW & DOOR**  
**400 D. H. w/ 3 X 3 1/2 BOX PAN**

DATE: 2-14-2011

DWG. NO. UNI-400-0013

REV:

SCALE: NTS

SHEET:

DRAWING FOR FAMILIARIZATION ONLY, ACTUAL DETAIL MAY VARY